


**STRANG**

ARCHITECTURE  
ENGINEERING  
INTERIOR DESIGN

STRANG INC.  
8411 MINERAL POINT ROAD  
MADISON, WI 53705-4395  
T/ 608 278 8200  
F/ 608 278 8204

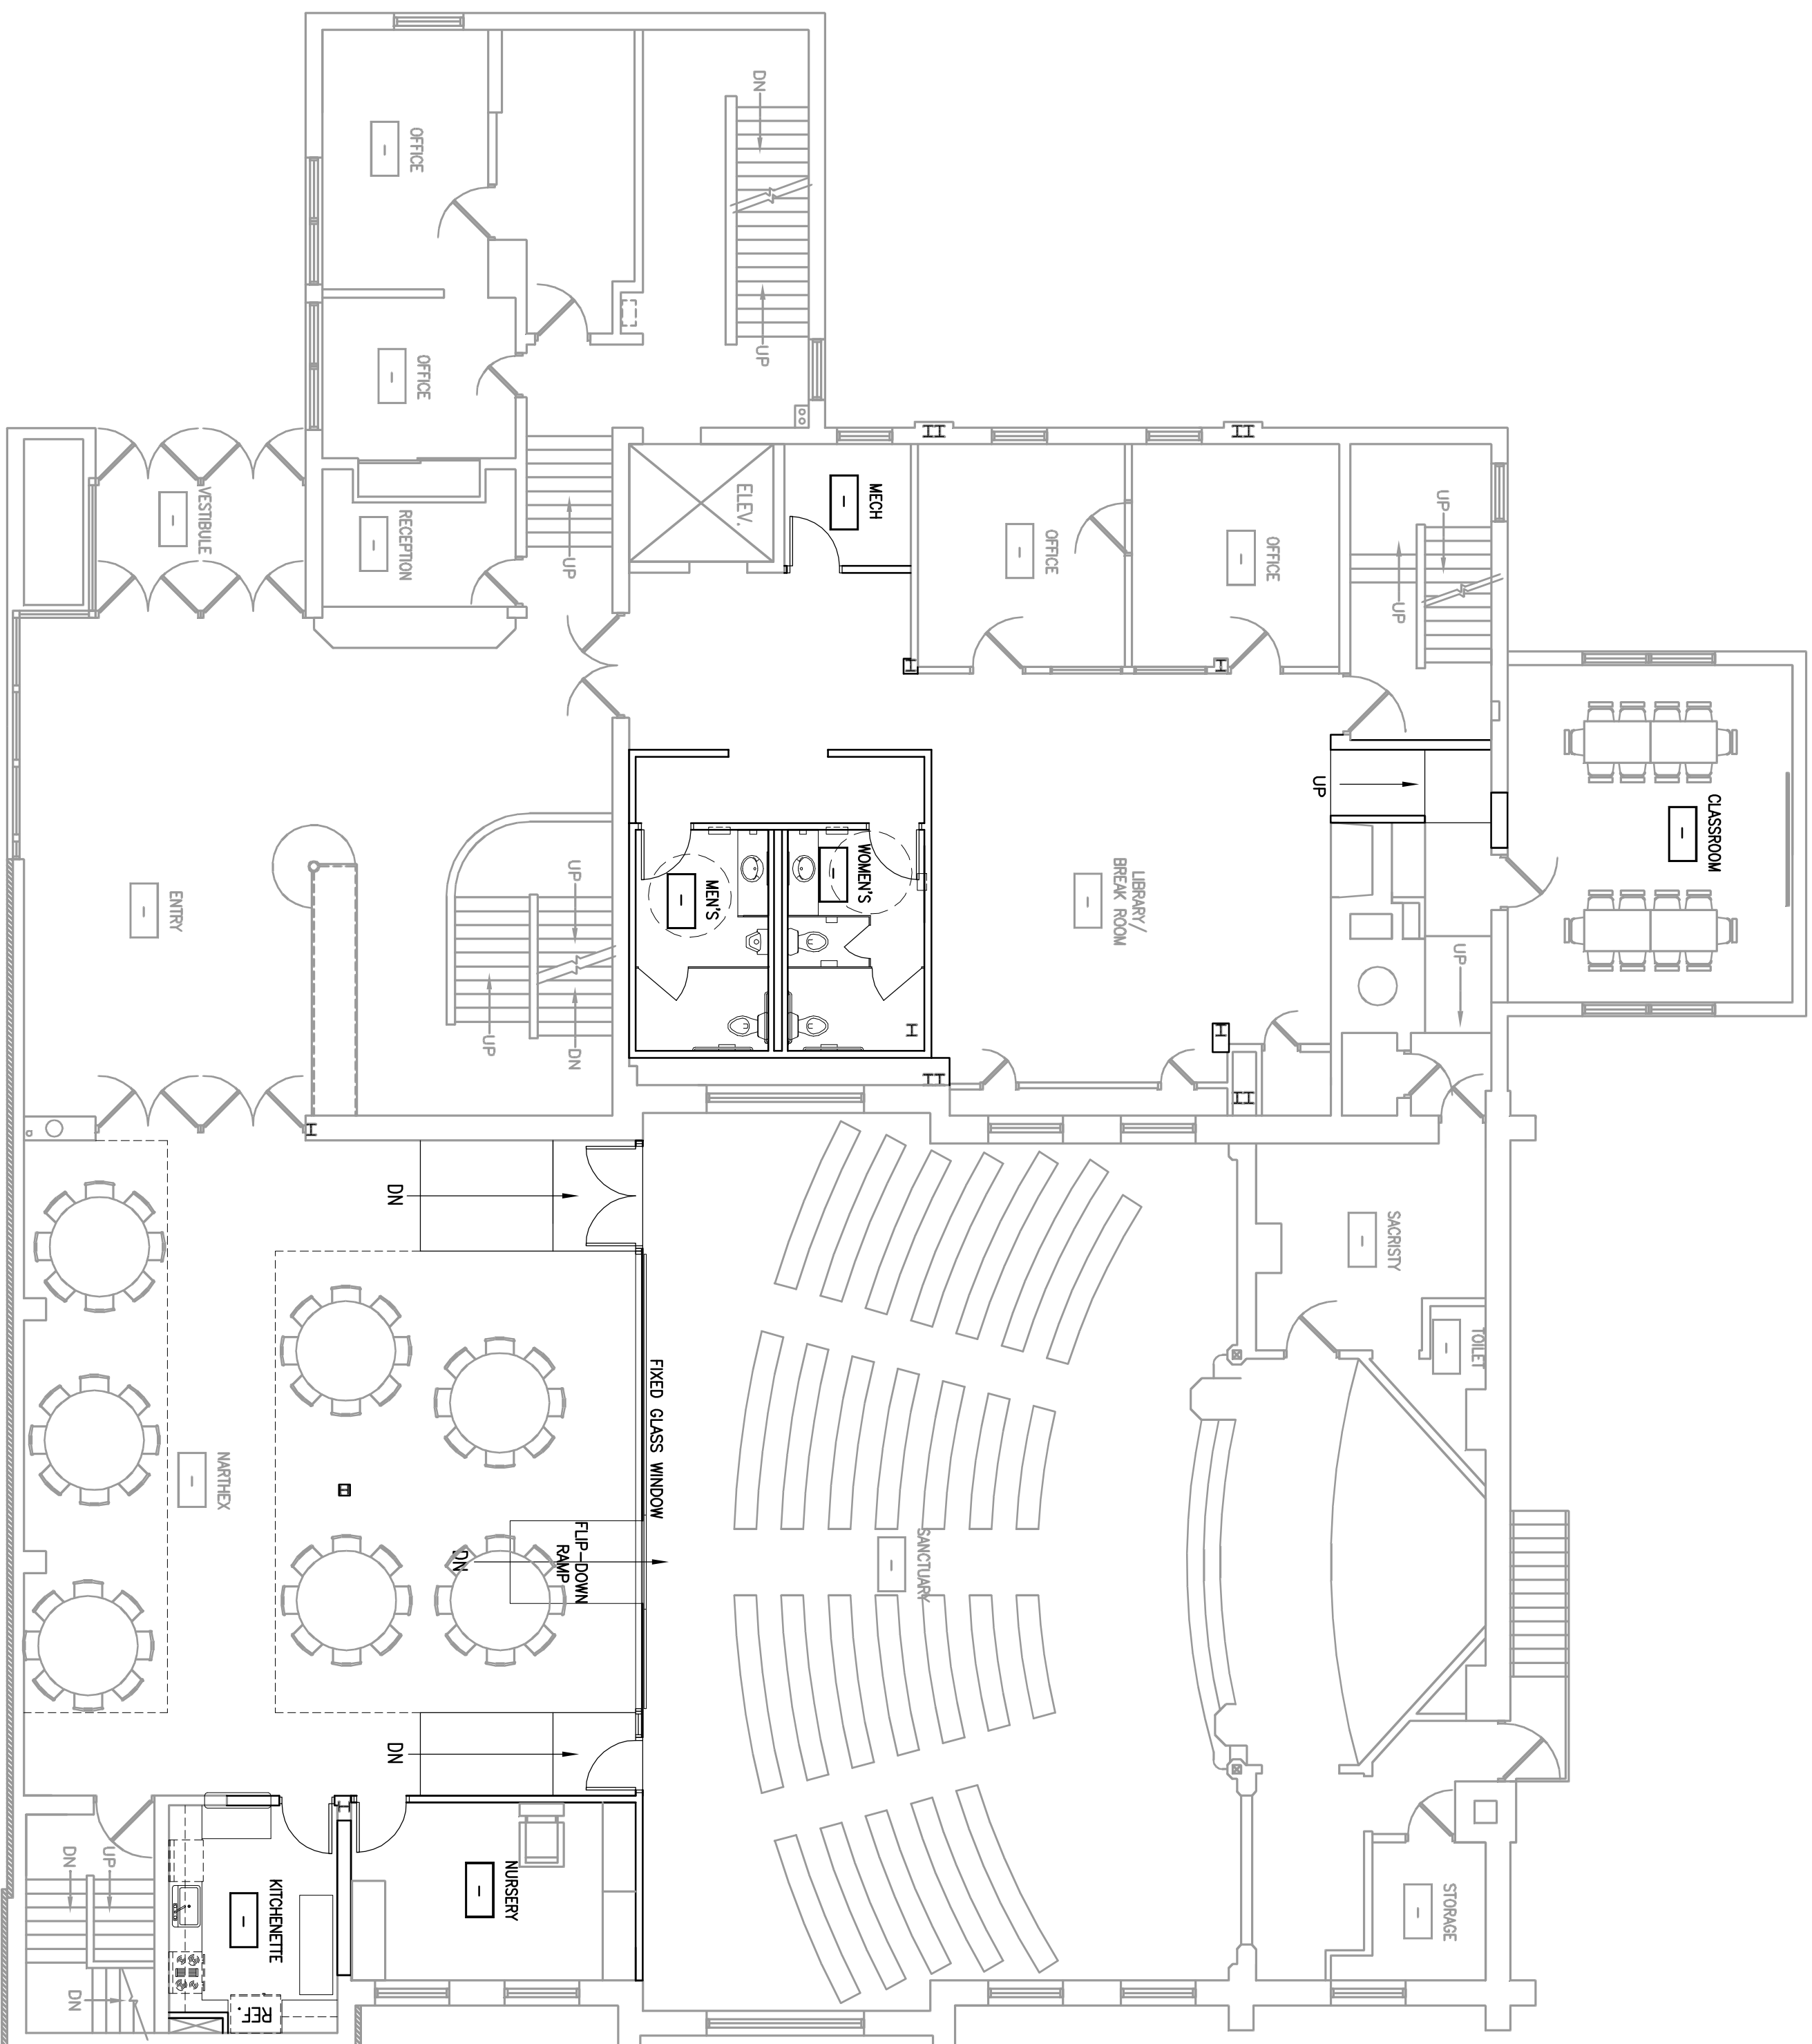

**FIRST FLOOR PLAN**  
SCALE: 1/8" = 1'-0"

DRAWING SET	#
COPYRIGHT	00-00-00
STRANG, INC.	
FILE NAME	2008009-A202.DWG
REVISIONS	

DRAWN	SAS
CHECKED	###
DATE	00-00-00
PROJECT NO.	2008009
PROJECT TITLE	

**ST. JOHN'S  
REMODEL**

322 E WASHINGTON AVE.  
MADISON, WISCONSIN

SHEET TITLE

**FIRST FLOOR  
PLAN**

SHEET NO.  
**A202**