


STRANG

ARCHITECTURE
ENGINEERING
INTERIOR DESIGN

STRANG INC.
6411 MINERAL POINT ROAD
MADISON, WI 53705-4395
T/ 608 278 9200
F/ 608 278 9204

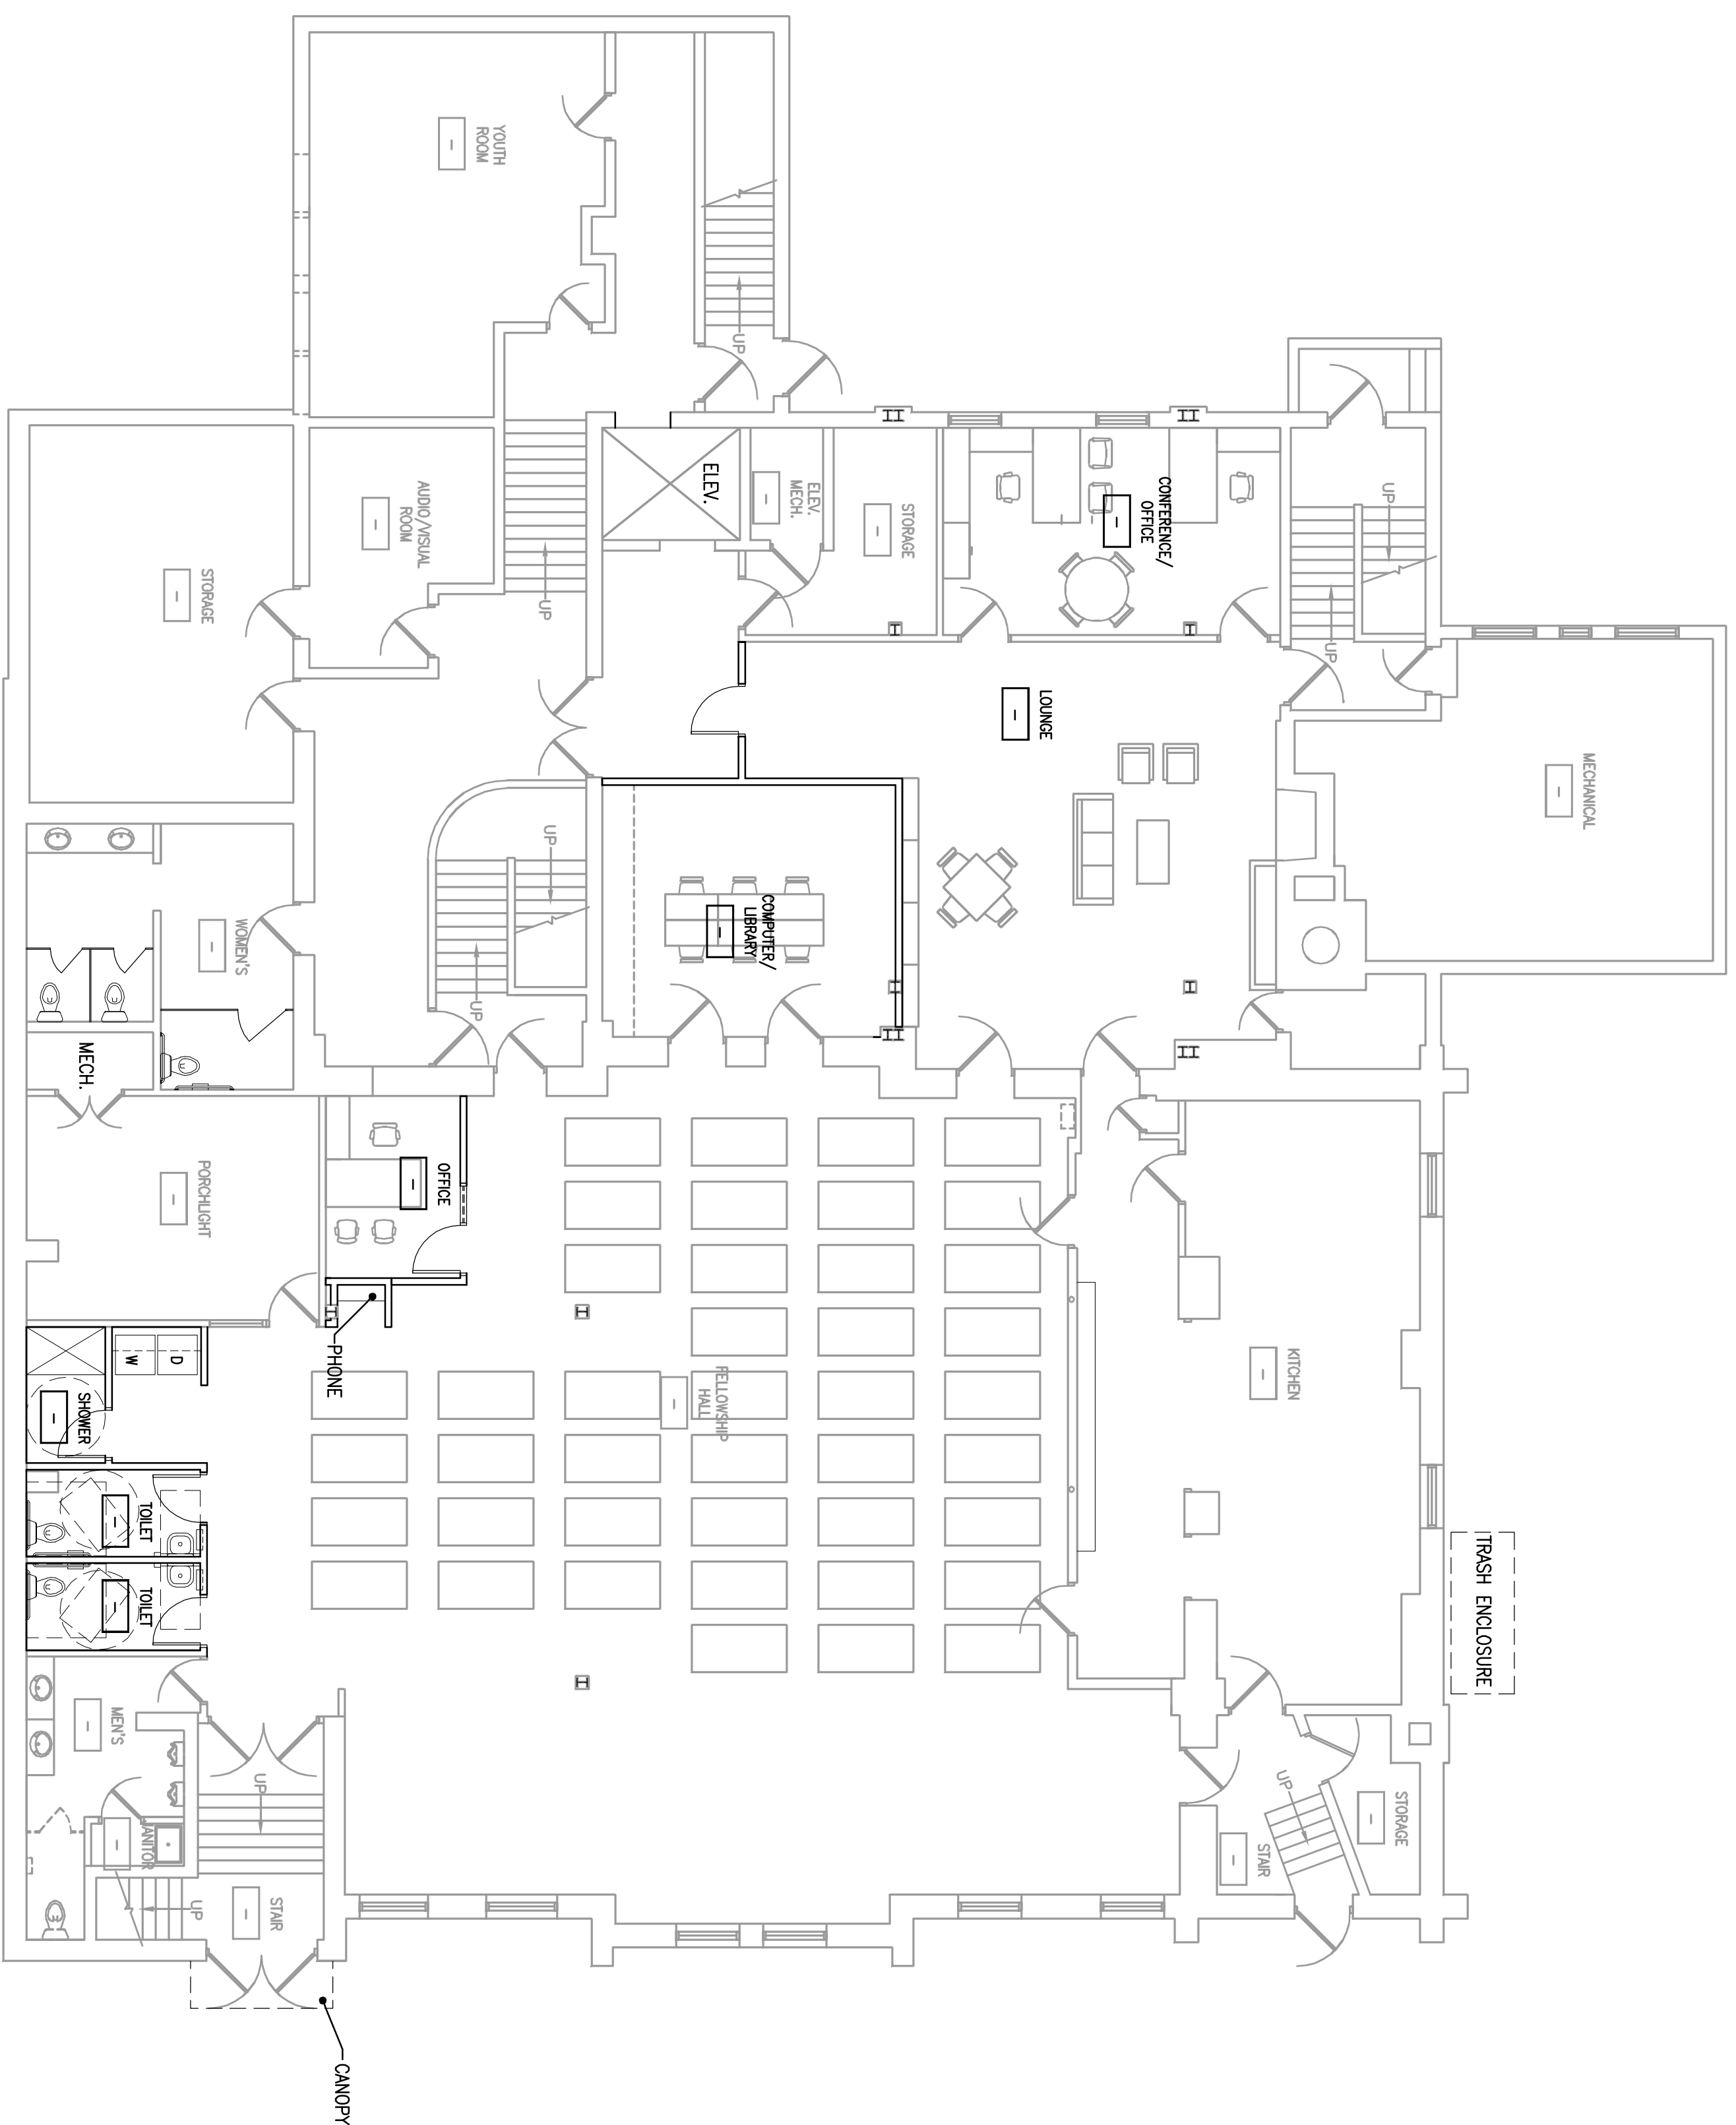

1
A201
BASEMENT PLAN
SCALE: 1/8" = 1'-0"

DRAWING SET	#
COPYRIGHT	00-00-00
STRANG, INC.	
FILE NAME	2008009-A201.DWG
REVISIONS	

DRAWN	DR
CHECKED	##
DATE	00-00-00
PROJECT NO.	2008009

PROJECT TITLE
**ST. JOHN'S
REMODEL**

322 E. WASHINGTON AVE.
MADISON, WISCONSIN

SHEET TITLE

BASEMENT
PLAN

SHEET NO.
A201